



PLAN


CYCLE CAPACITY: 10
 TO COMPRISE FLOOR MOUNTED 'ONE UP ONE DOWN'
 STEEL FRAME WITH FRONT WHEEL HOLDERS.
 INTERIOR LIGHTING MOUNTED
 ON UNDERSIDE OF ROOF STRUCTURE.

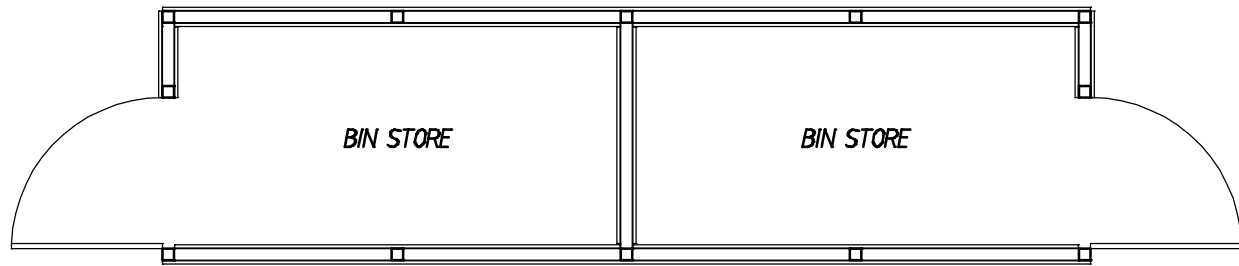

PLAN

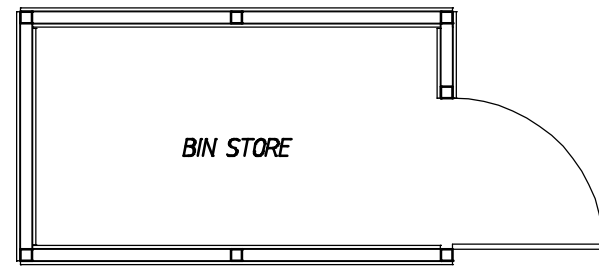


PLAN

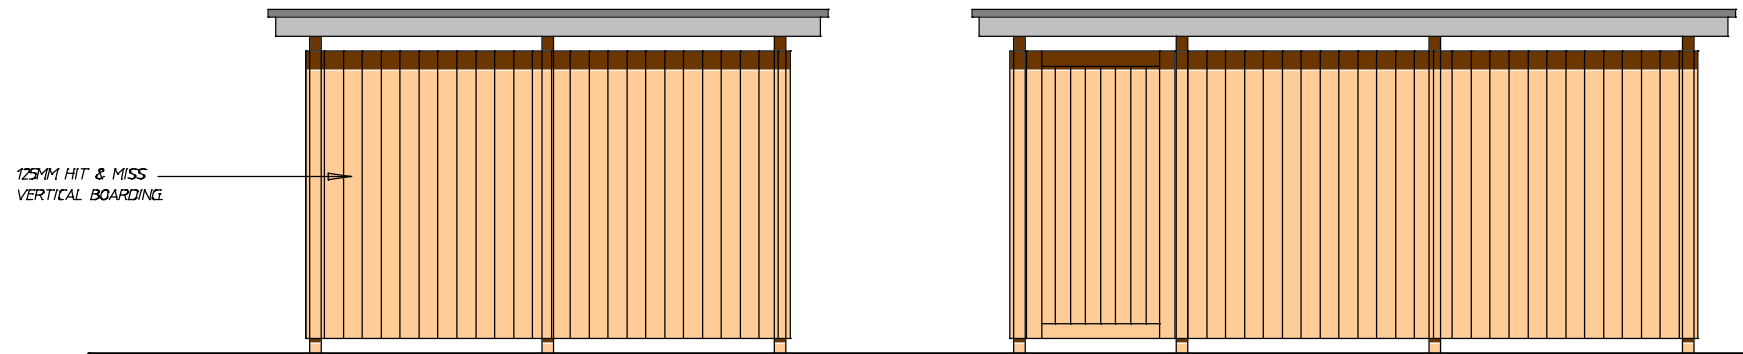


END ELEVATIONS

FRONT ELEVATION

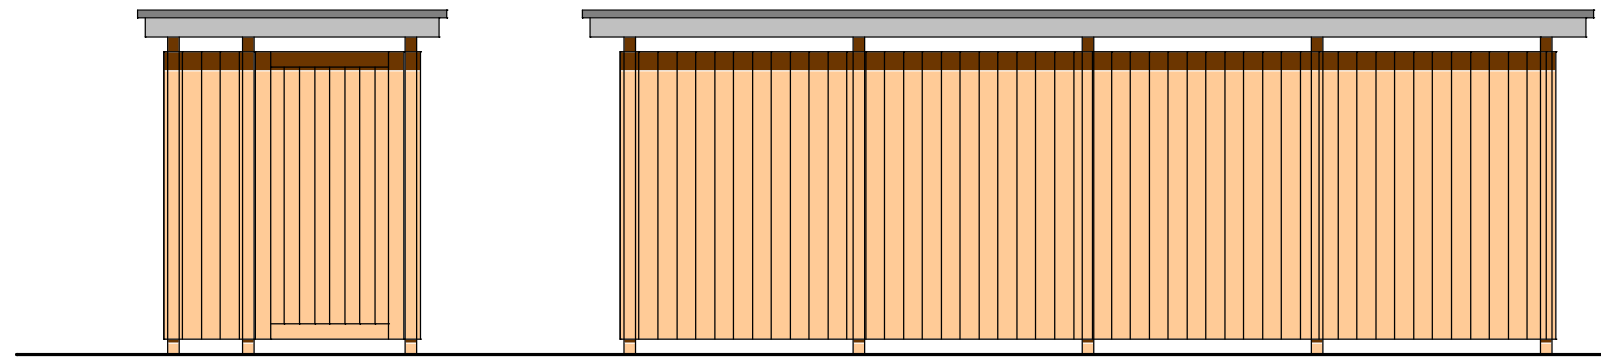

END ELEVATIONS

SIDE ELEVATIONS

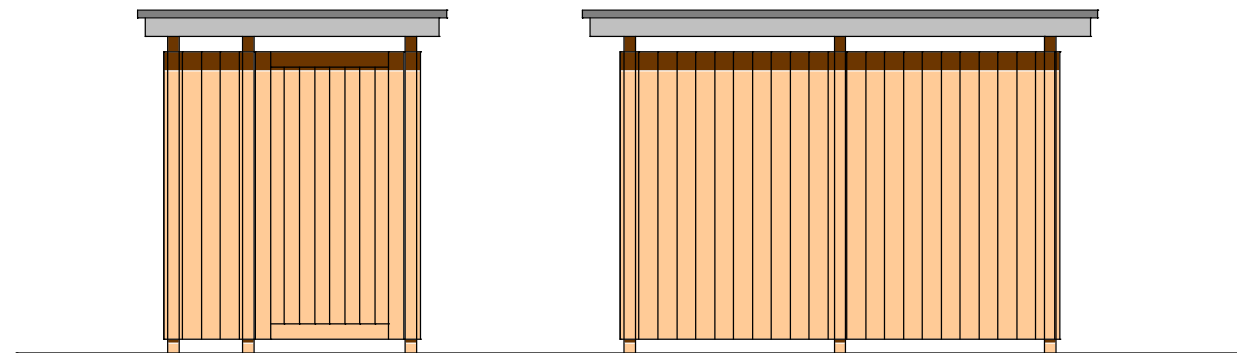

END ELEVATIONS

SIDE ELEVATIONS

& POOLE PATTLE chartered architects
 TEL: 01473 22680 FAX: 01473 221549 E-MAIL: mail@pooleandpattle.co.uk
 5 OBSERVATION COURT 44 PRINCES STREET POWELL SURBOLK WY. LEBY

Project FORMER GROLESTONE SITE, MELTON	Date APRIL 2009	Scale 150
Drawing CYCLE & BIN ENCLOSURES	17%	5B

© This drawing must not be reproduced in whole or part without written consent