

Reproduced from the Ordnance Survey with the permission of the controller HMSO Crown Copyright Reserved. Licence No. ES 100012174

**ENVIRON**  
ENVIRON UK Limited

Swallow Court  
Devonshire Gate, Tiverton  
Devon, EX16 7EJ  
Tel: +44(0)1884 842010  
Fax: +44(0)1884 842011

Title

Figure 3.1 - Framework Plan

Client: BT

Scale

NTS

Date


March 2009

Project No

UK18-14401

Drawn by

KL

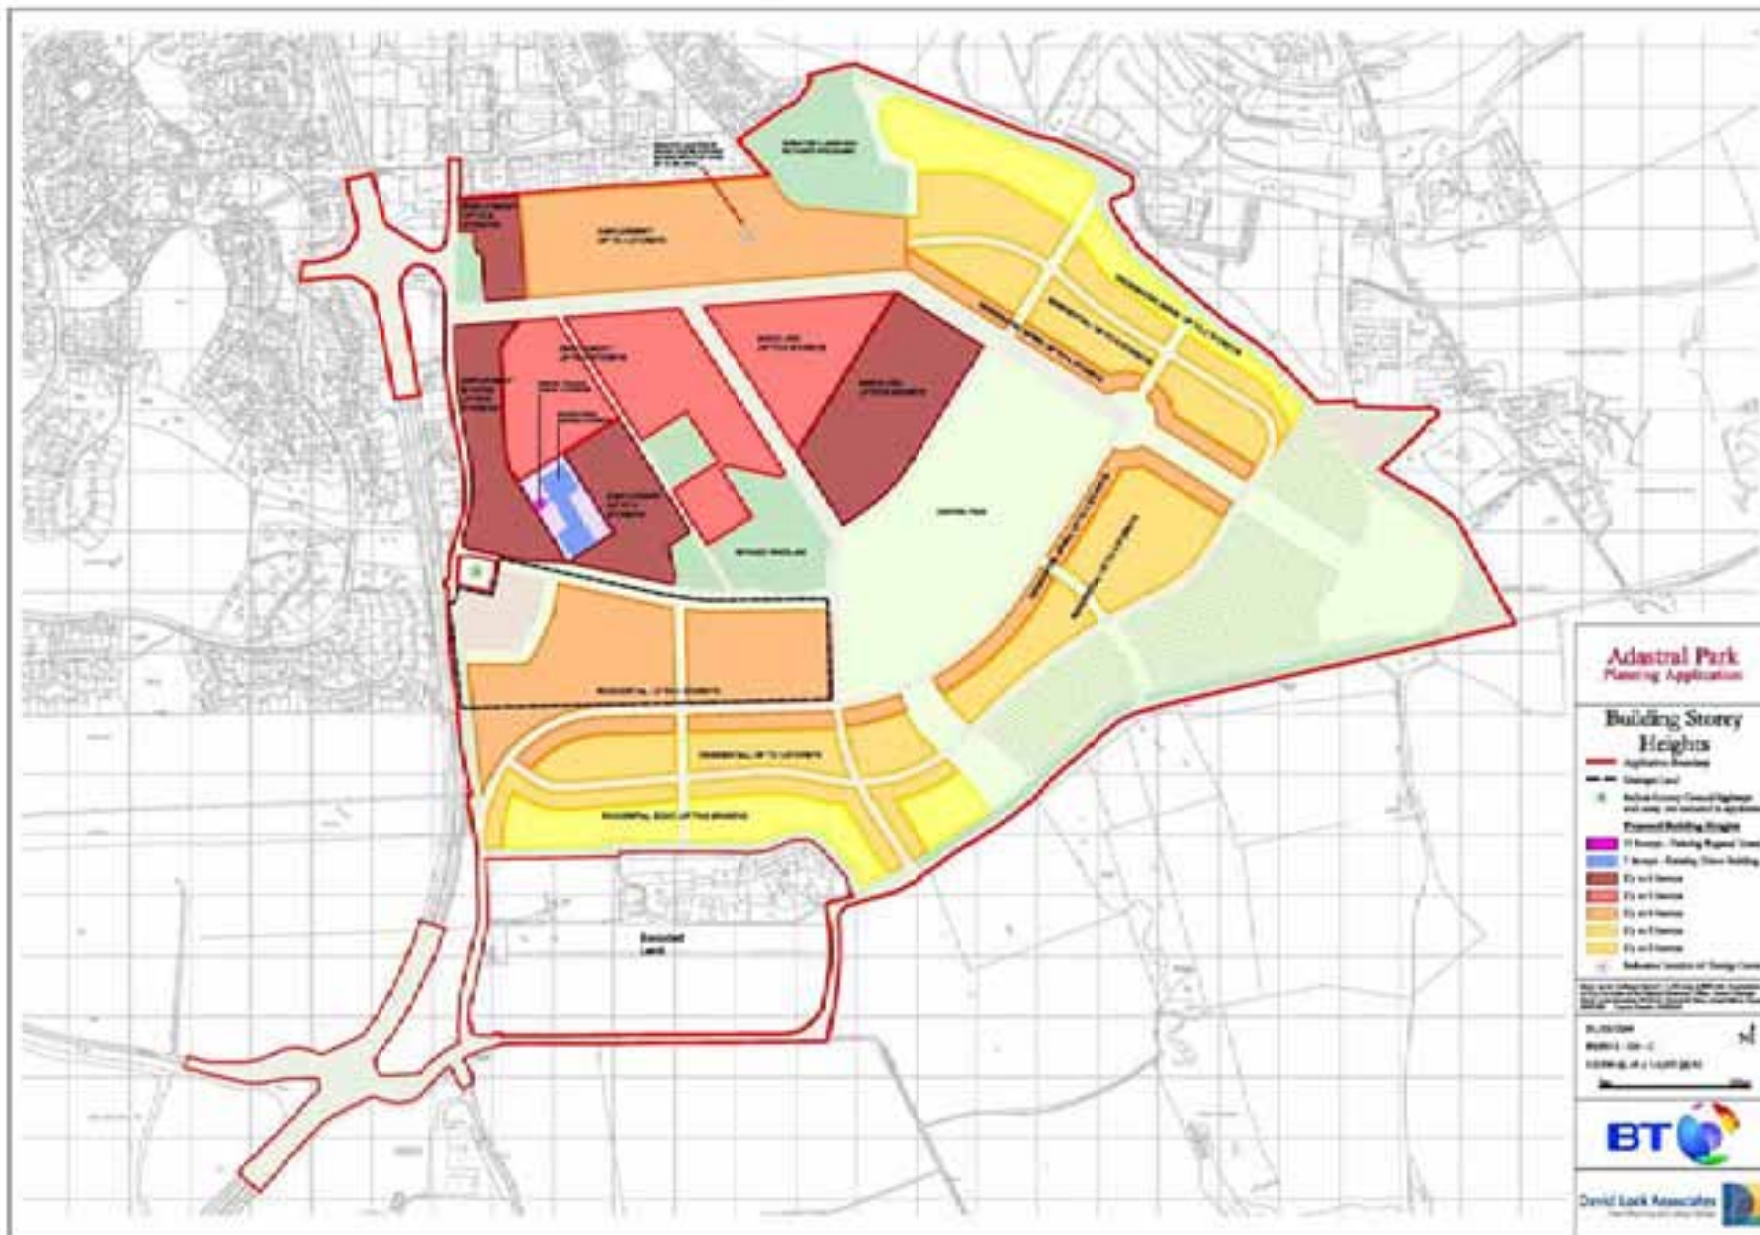

Reproduced from the Ordnance Survey with the permission of the controller HMSO Crown Copyright Reserved. Licence No. ES 100012174

**ENVIRON**  
ENVIRON UK Limited

Swallow Court  
Devonshire Gate, Tiverton  
Devon, EX16 7EJ  
Tel: +44(0)1884 842010  
Fax: +44(0)1884 842011

Title

**Figure 3.2 - Storey Heights**

Client: **BT**

Scale: **NTS** Date: **March 2009**

Project No: **UK18-14401** Drawn by: **KL**

