




FIRST FLOOR PLAN

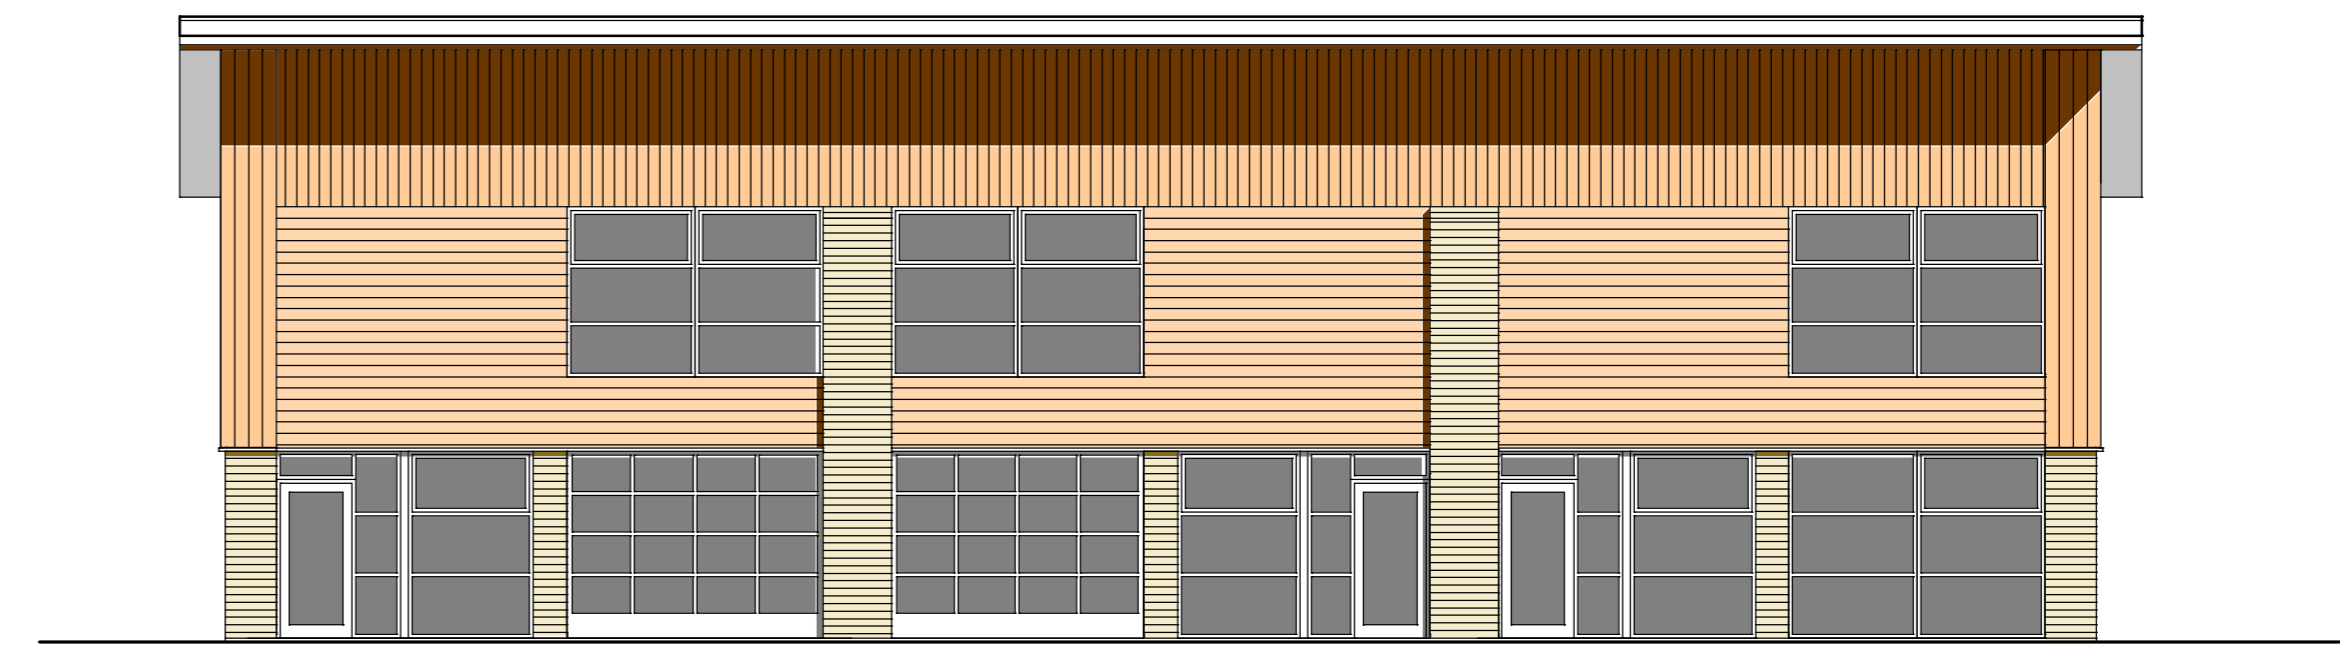


NORTH ELEVATION

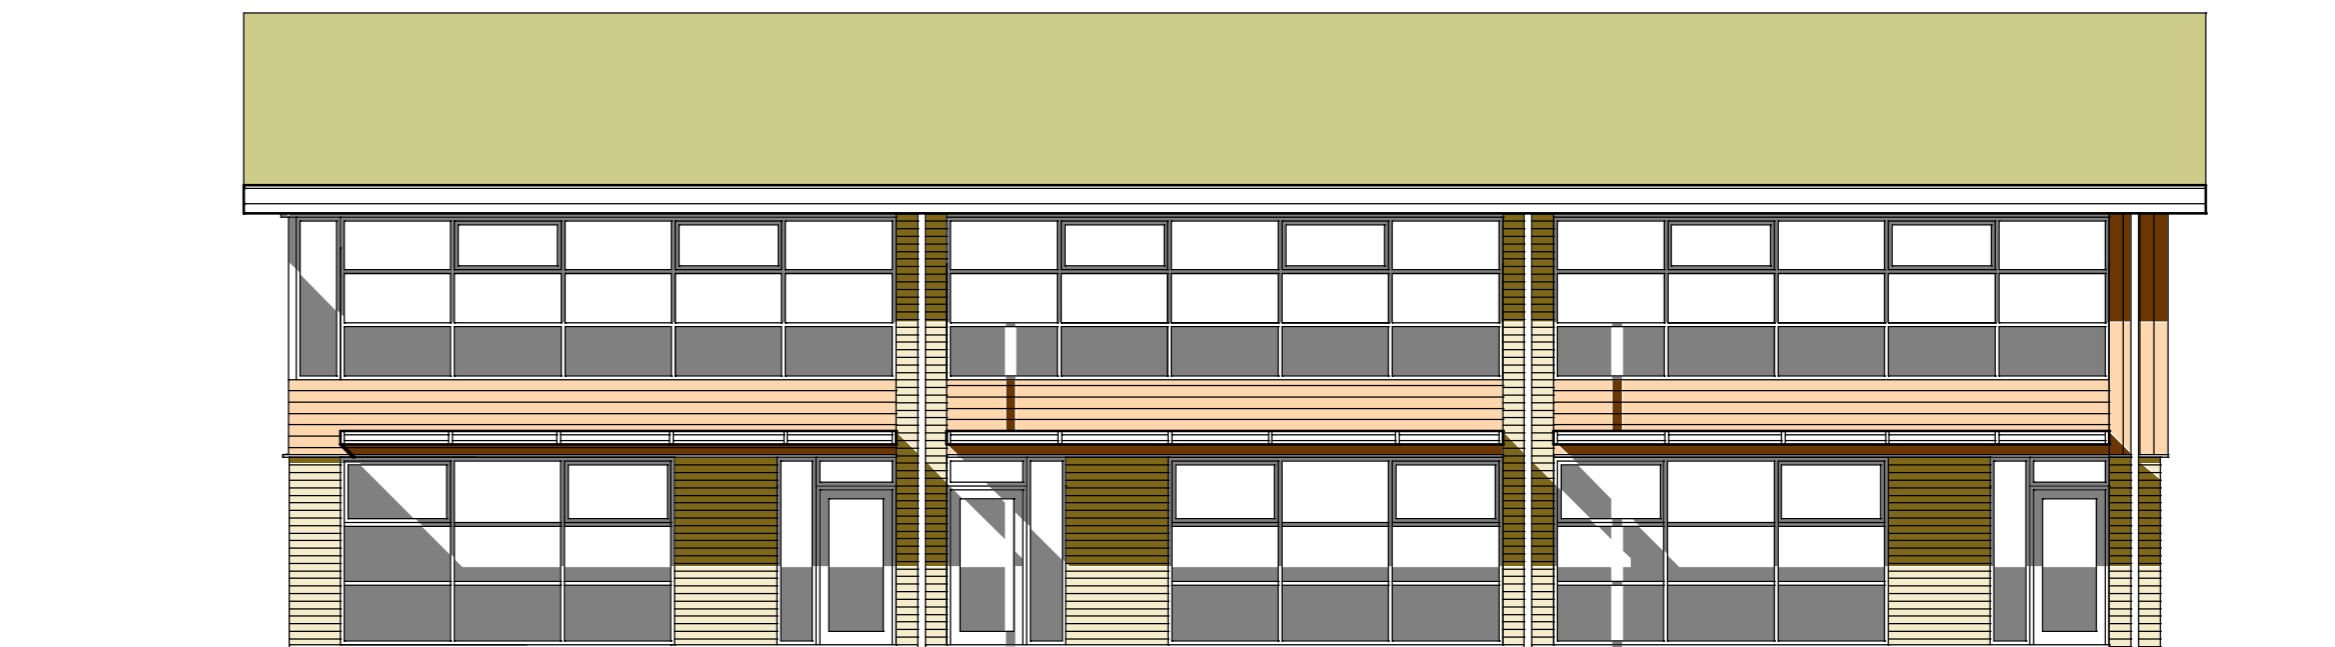


SOUTH ELEVATION

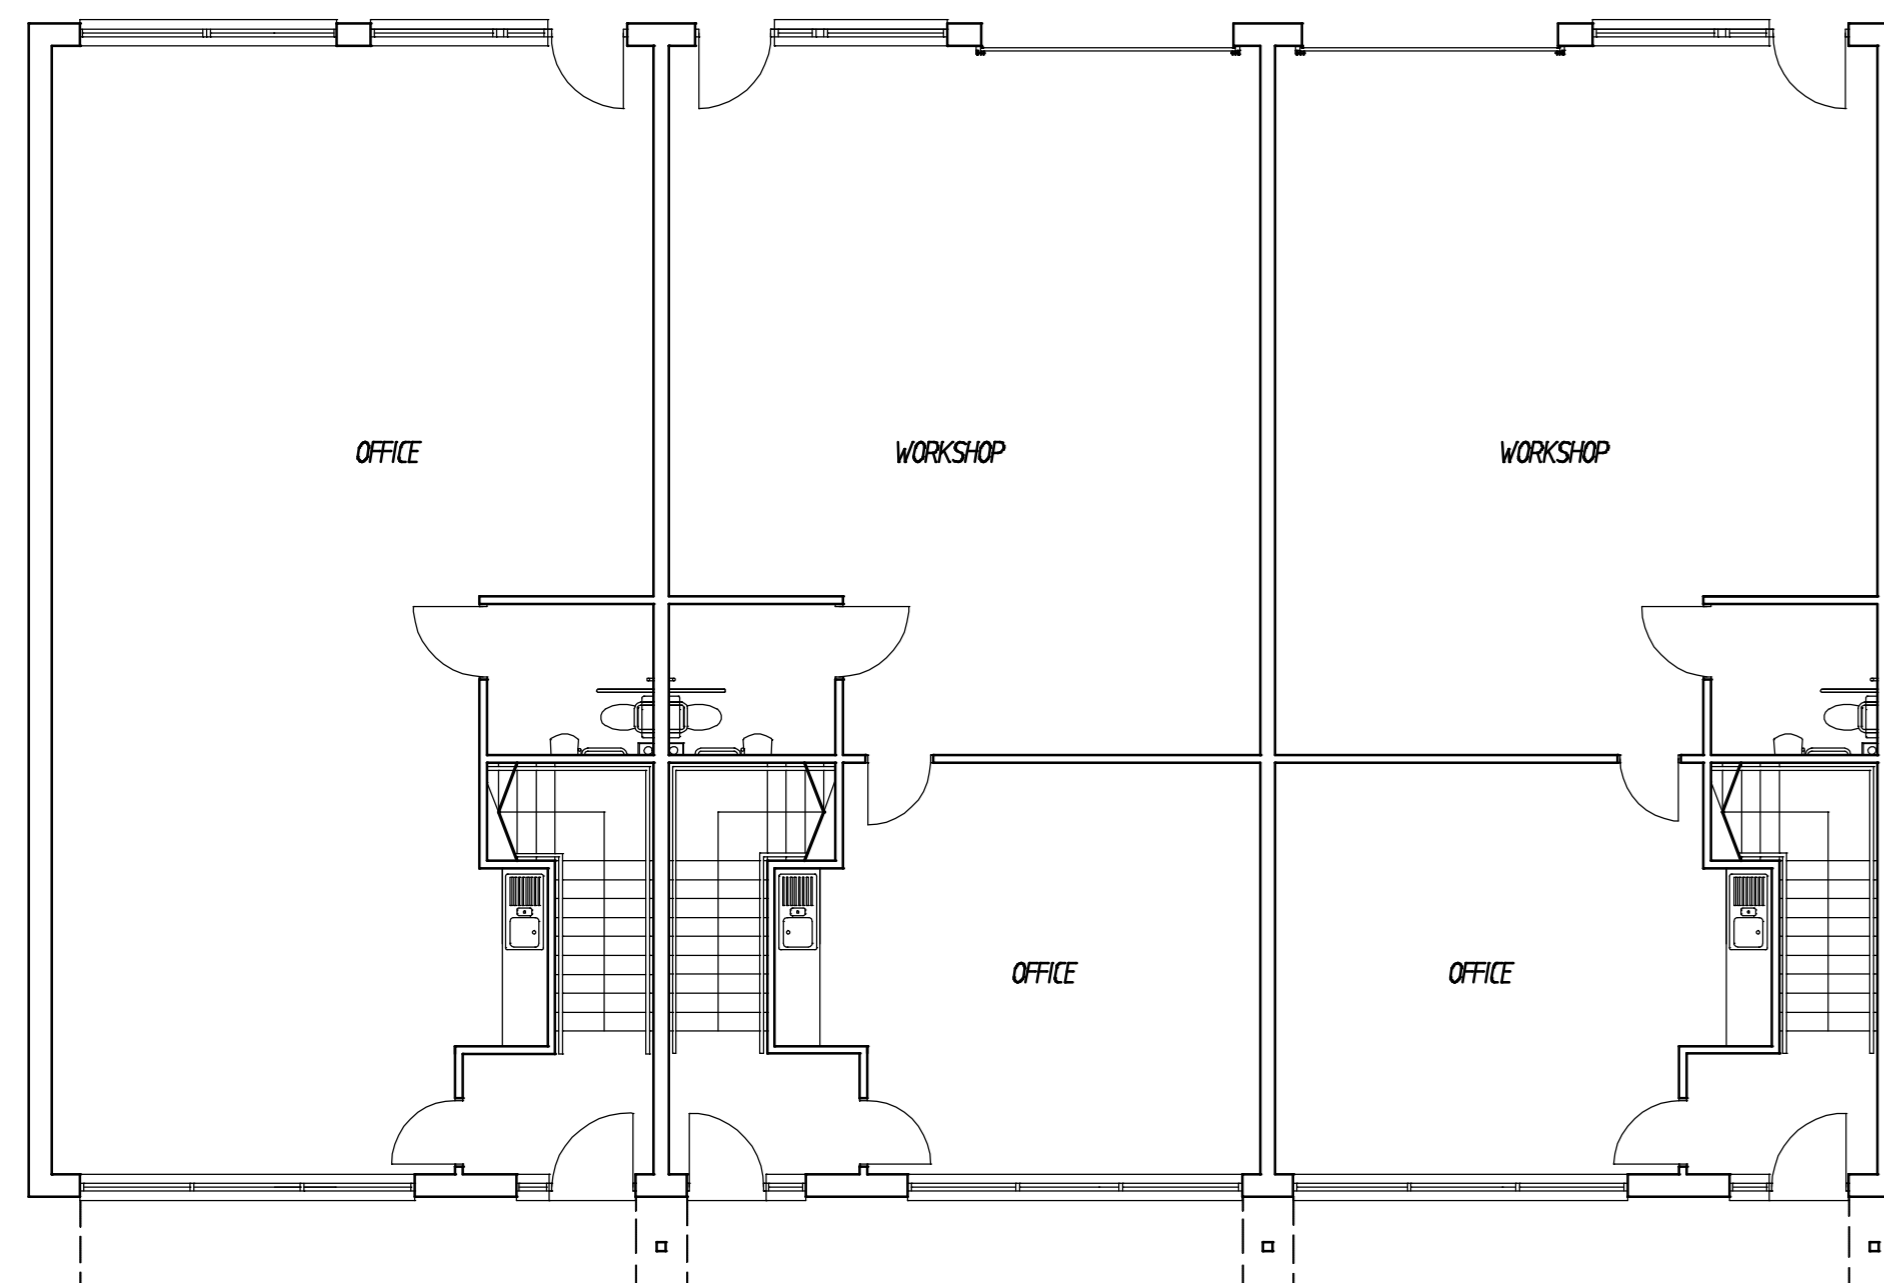

GROUND FLOOR PLAN

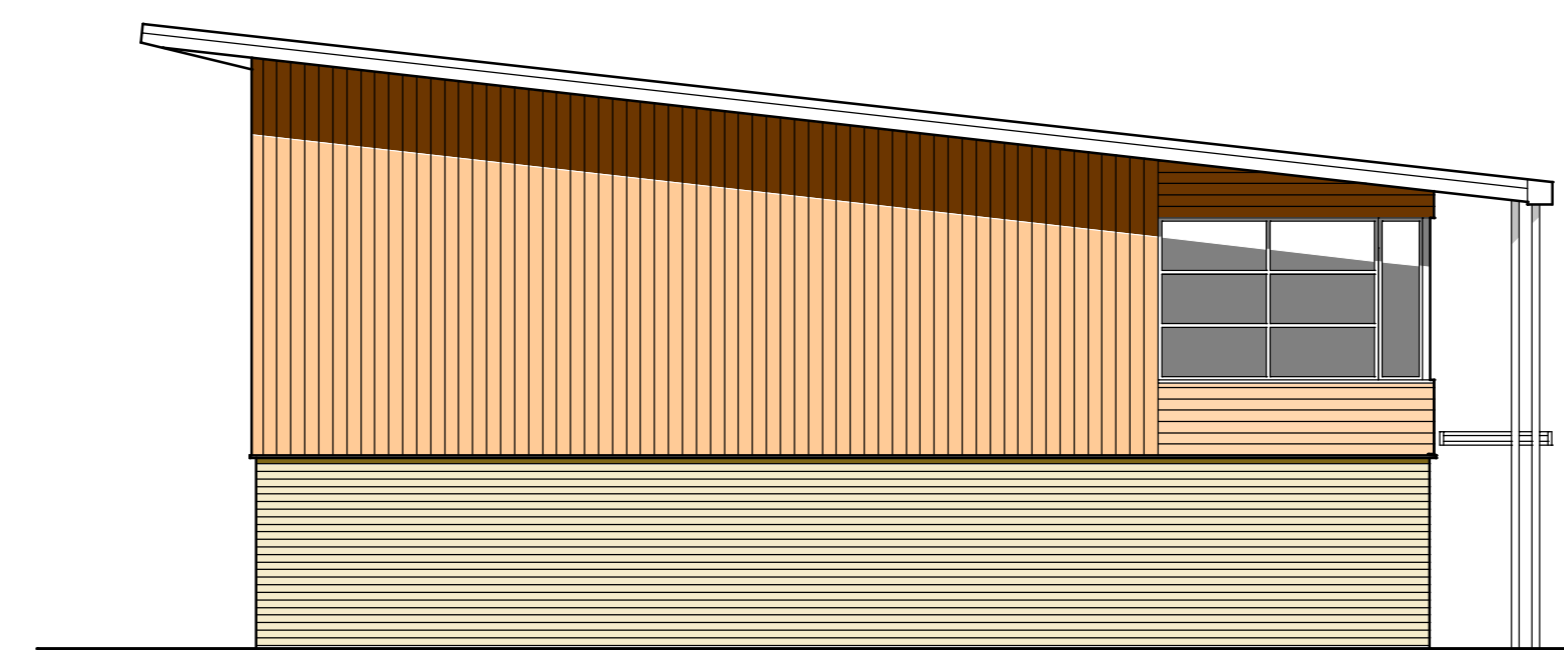

WEST ELEVATION

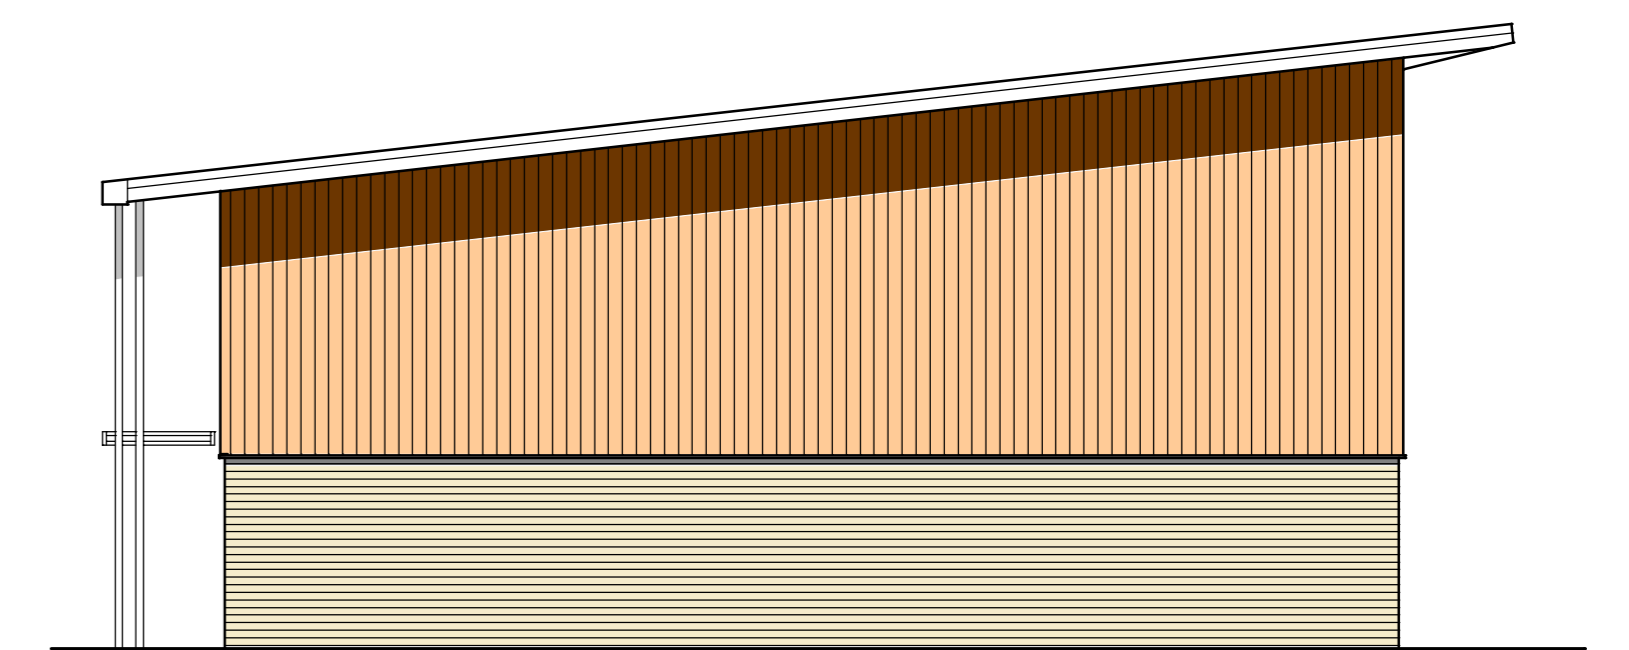

EAST ELEVATION