

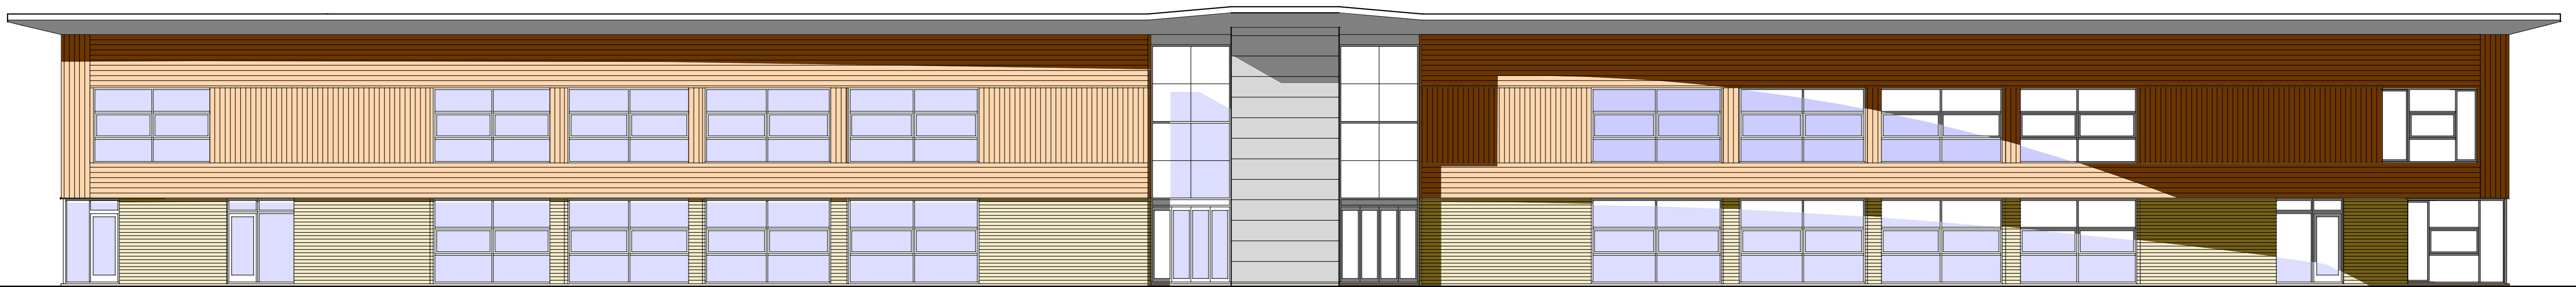


SOUTH ELEVATION

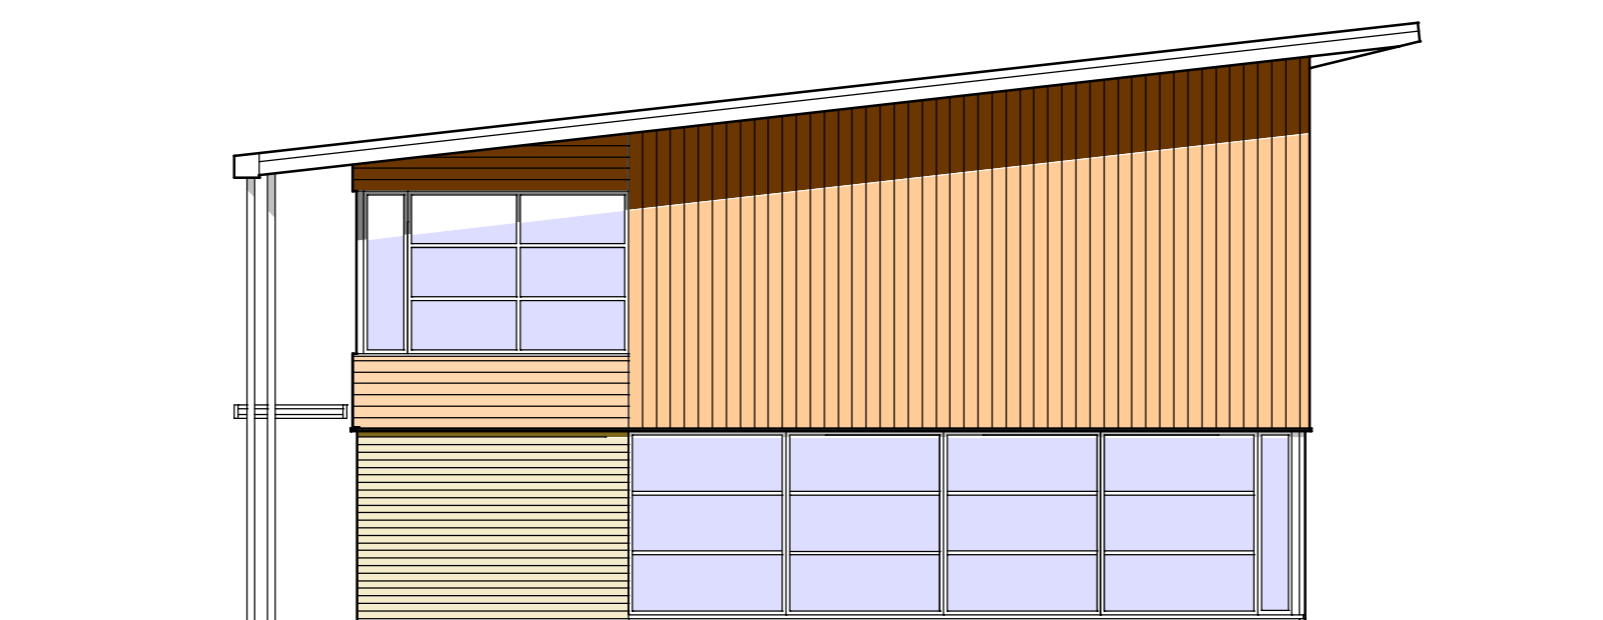

NORTH ELEVATION

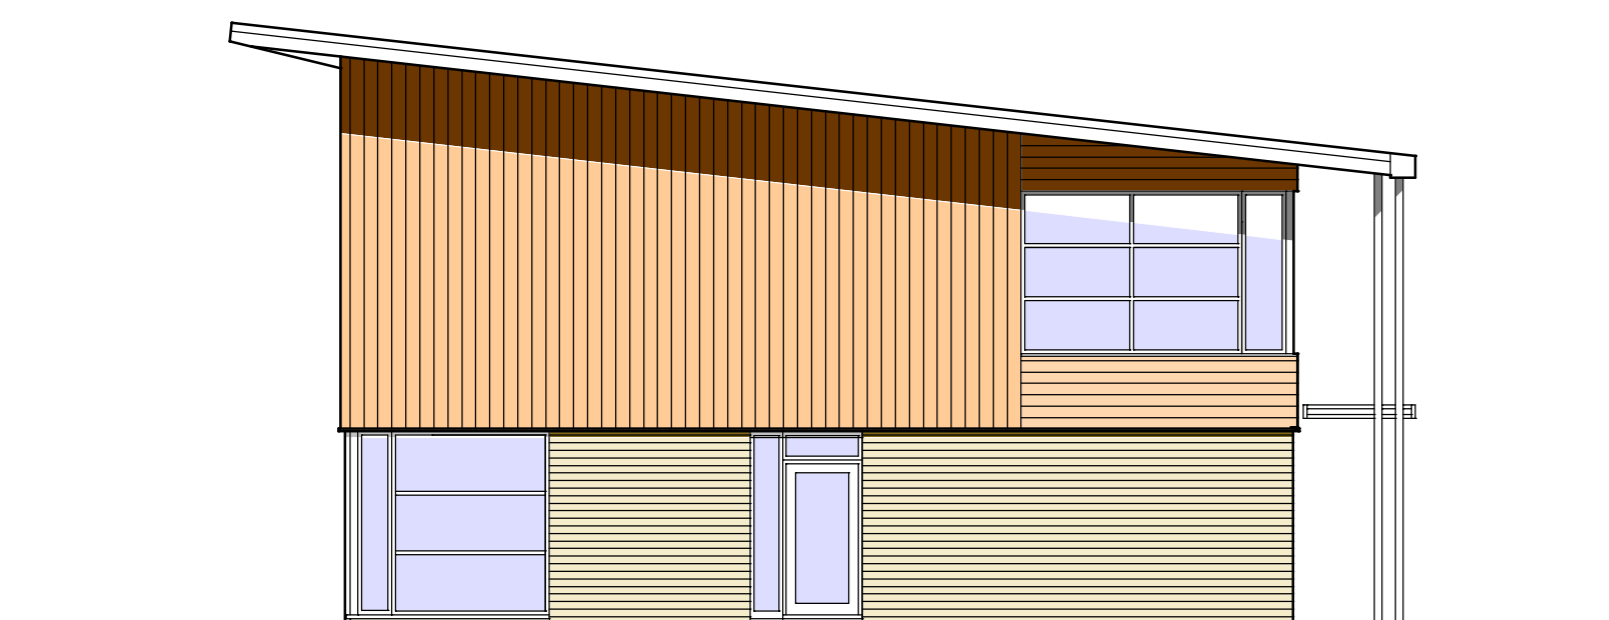

EAST ELEVATION