



FIRST FLOOR PLAN

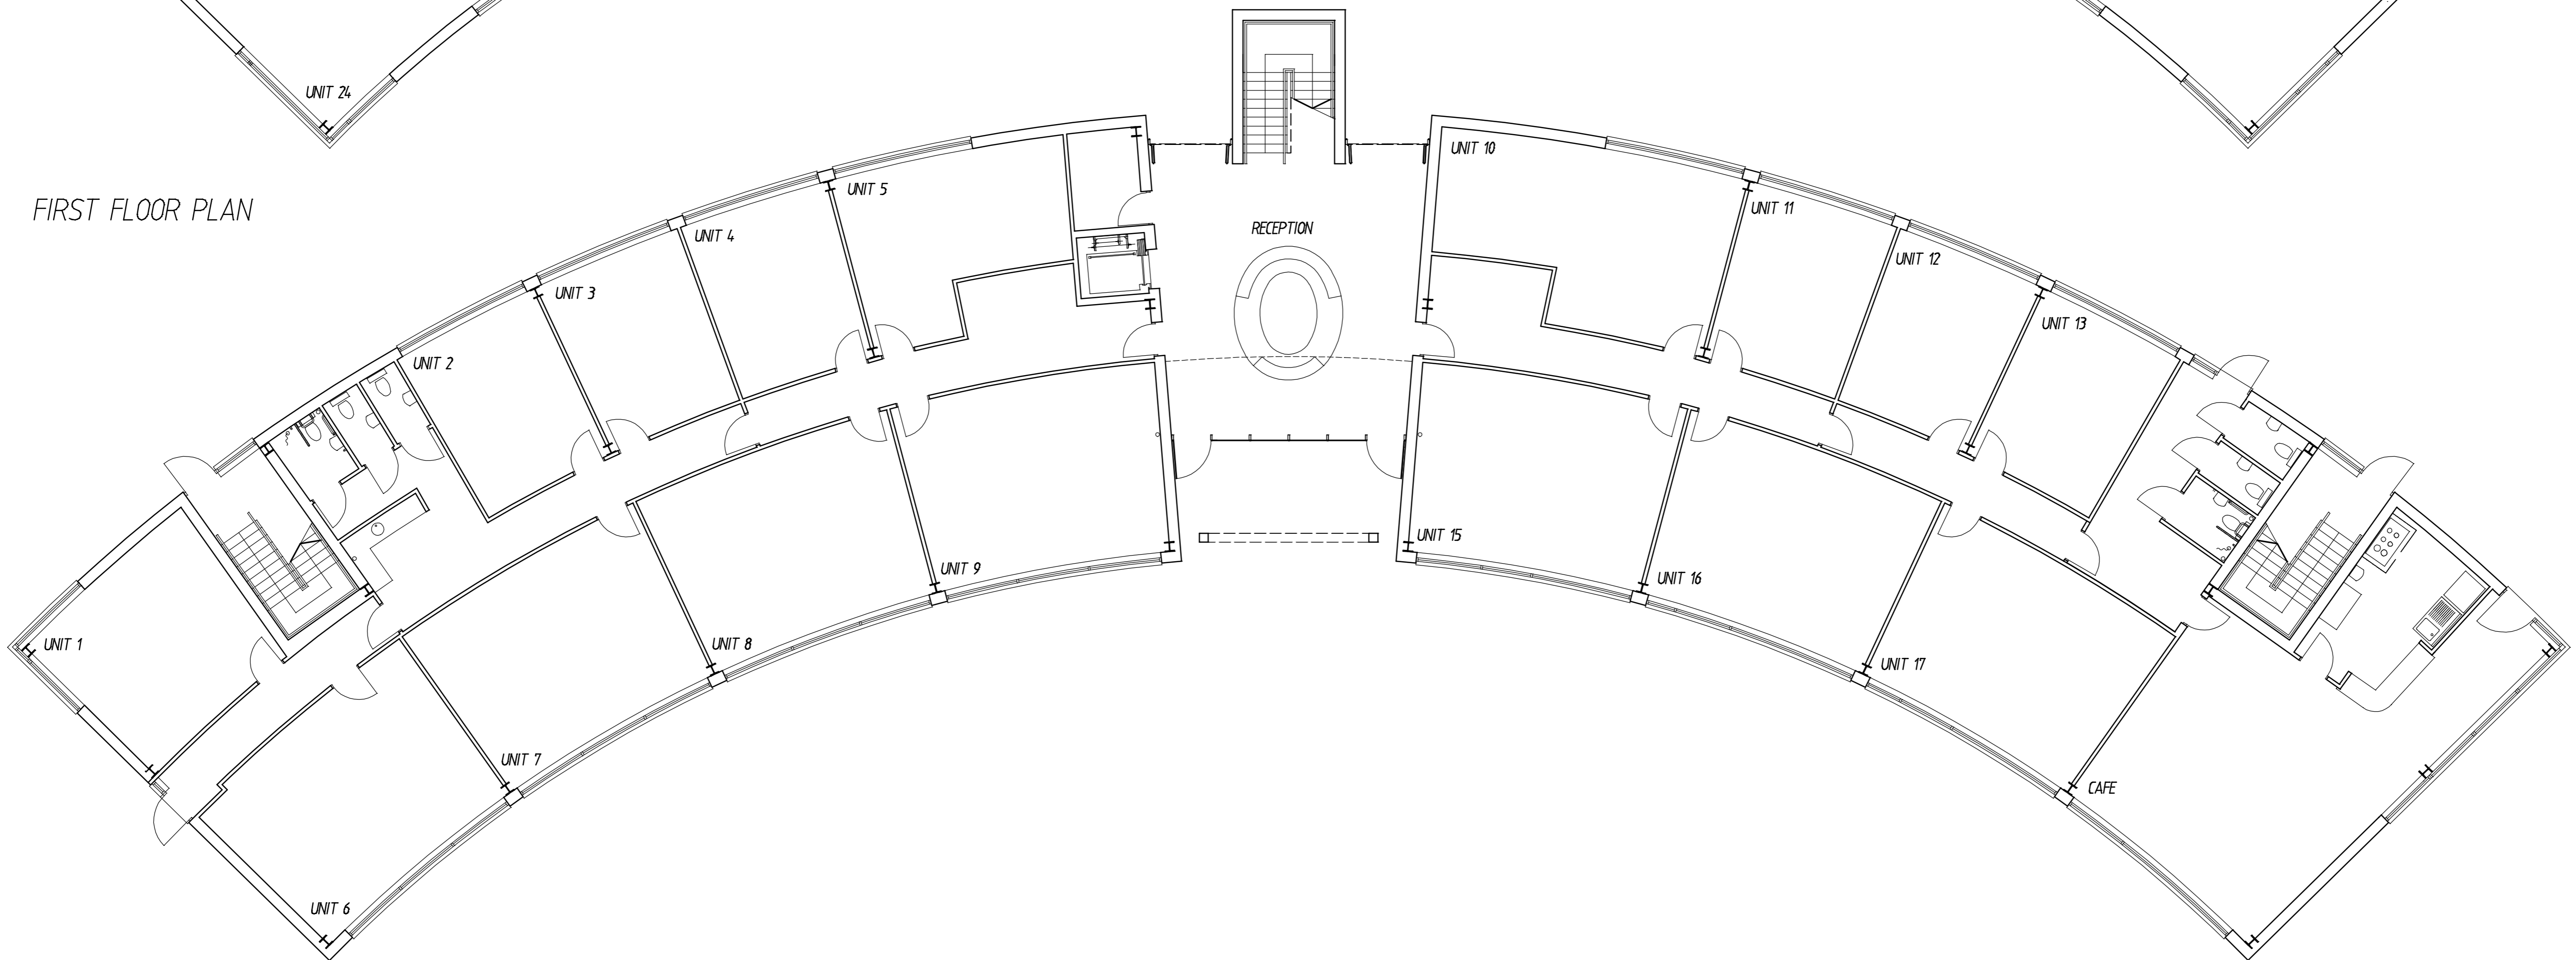


GROUND FLOOR PLAN



Project	FORMER GIRDLESTONE SITE, MELTON	Date	APRIL 2009	Scale	1:100
Drawing	RIDUNA HOUSE - GROUND & FIRST FLOOR PLANS	1724	52	B	

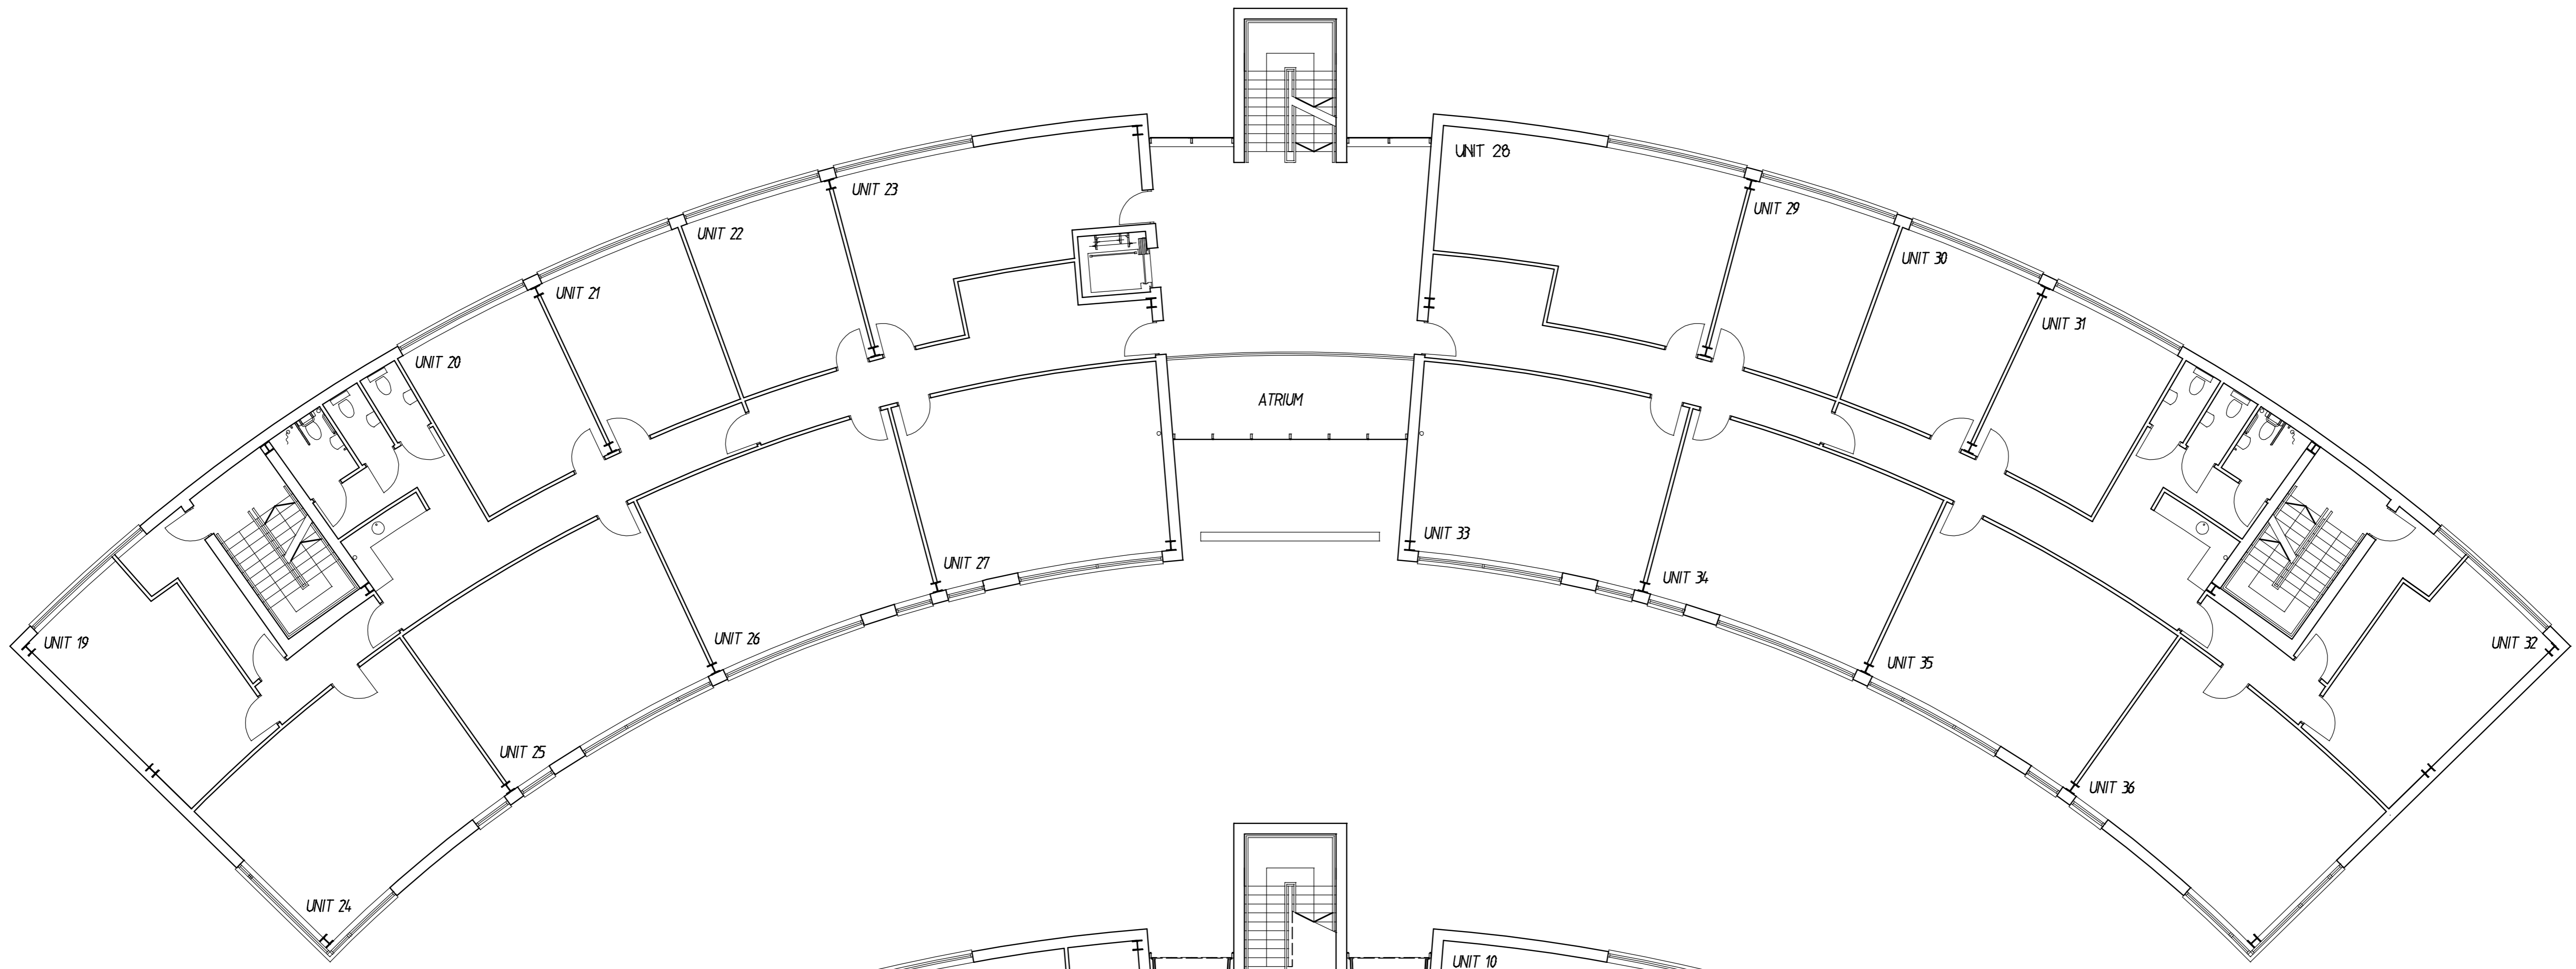

FIRST FLOOR PLAN

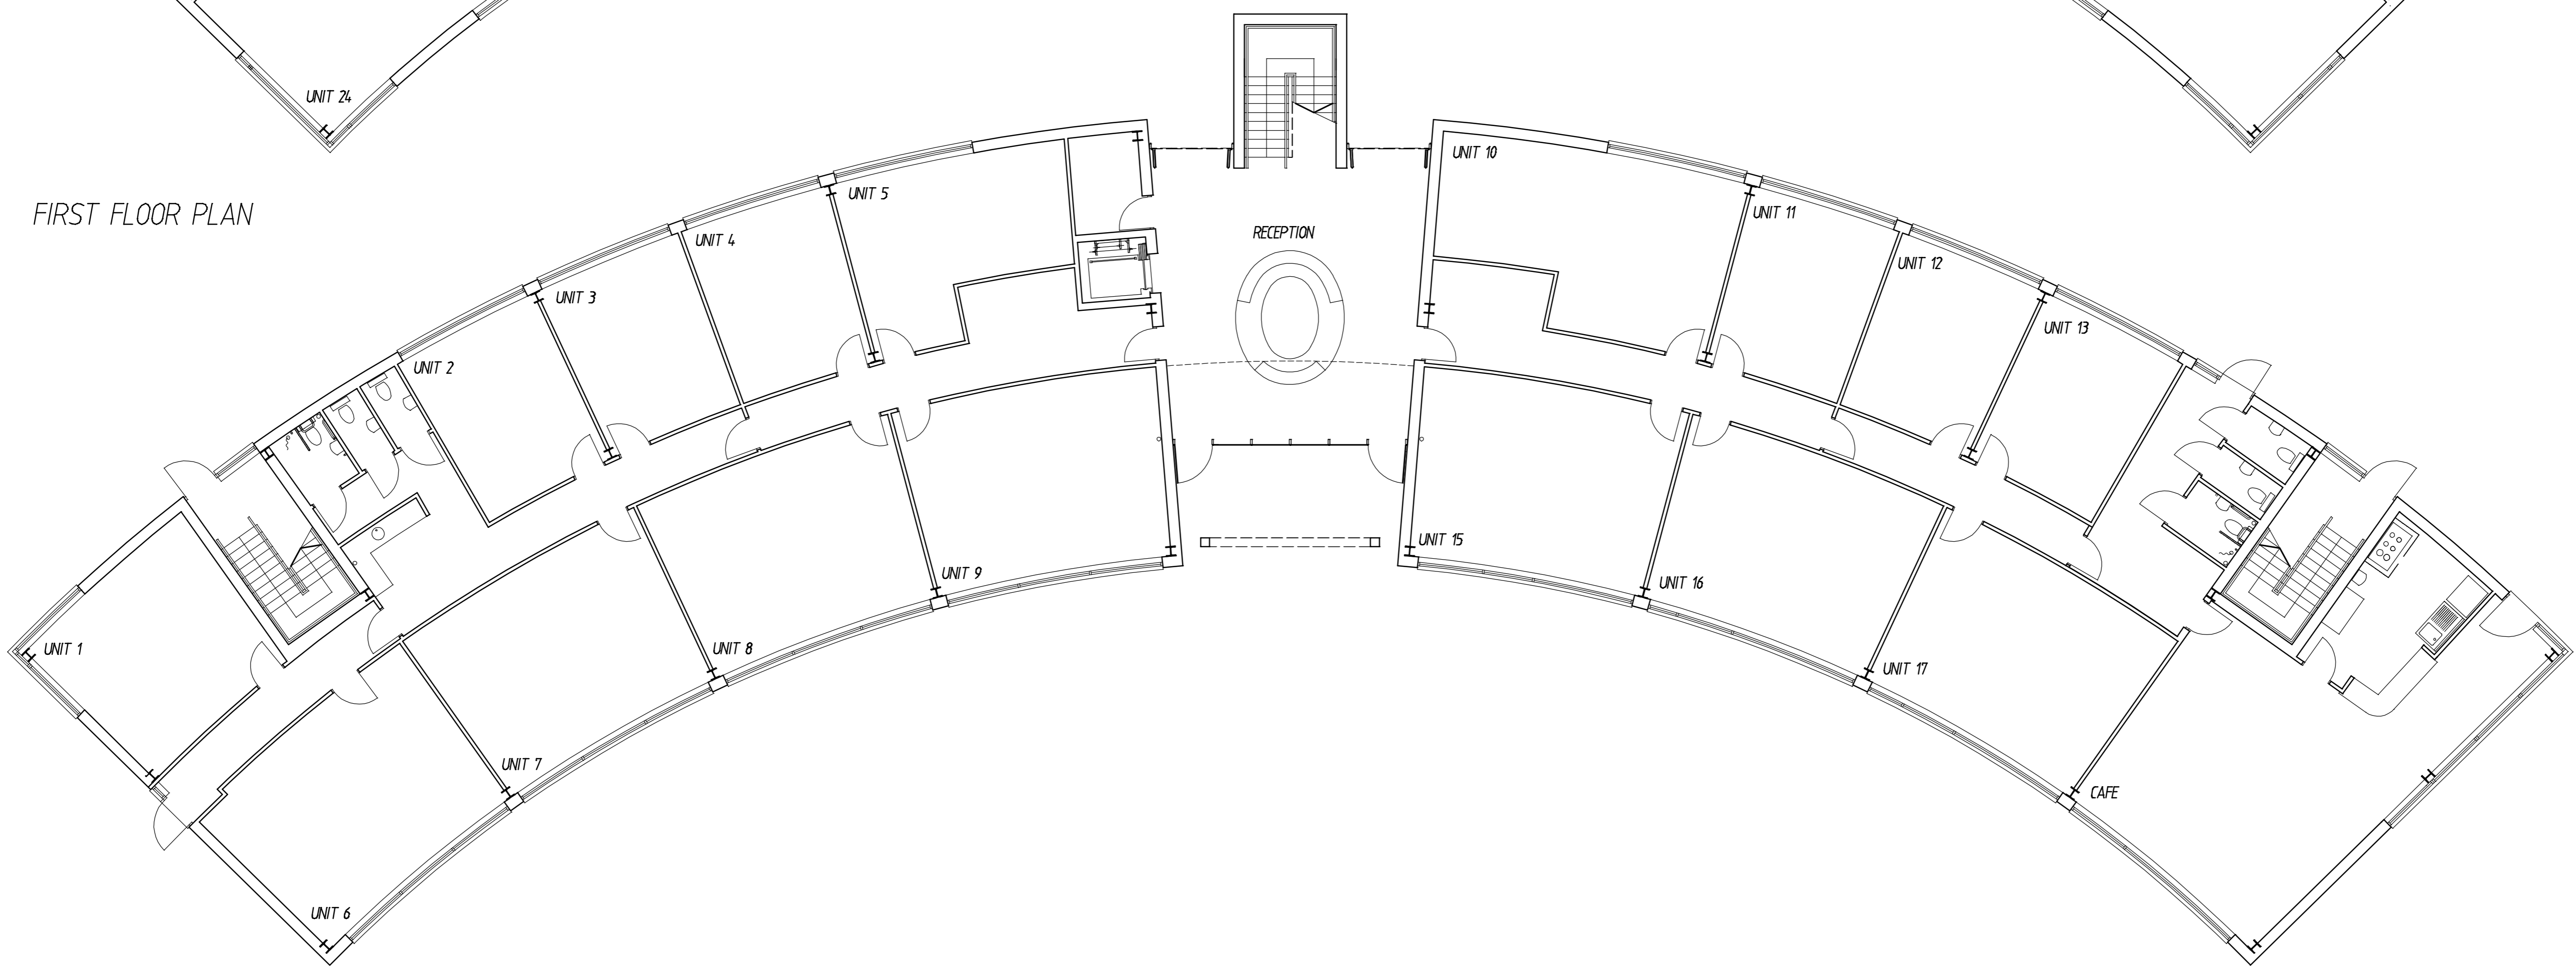

GROUND FLOOR PLAN